


American
behome
CASA LUCCA

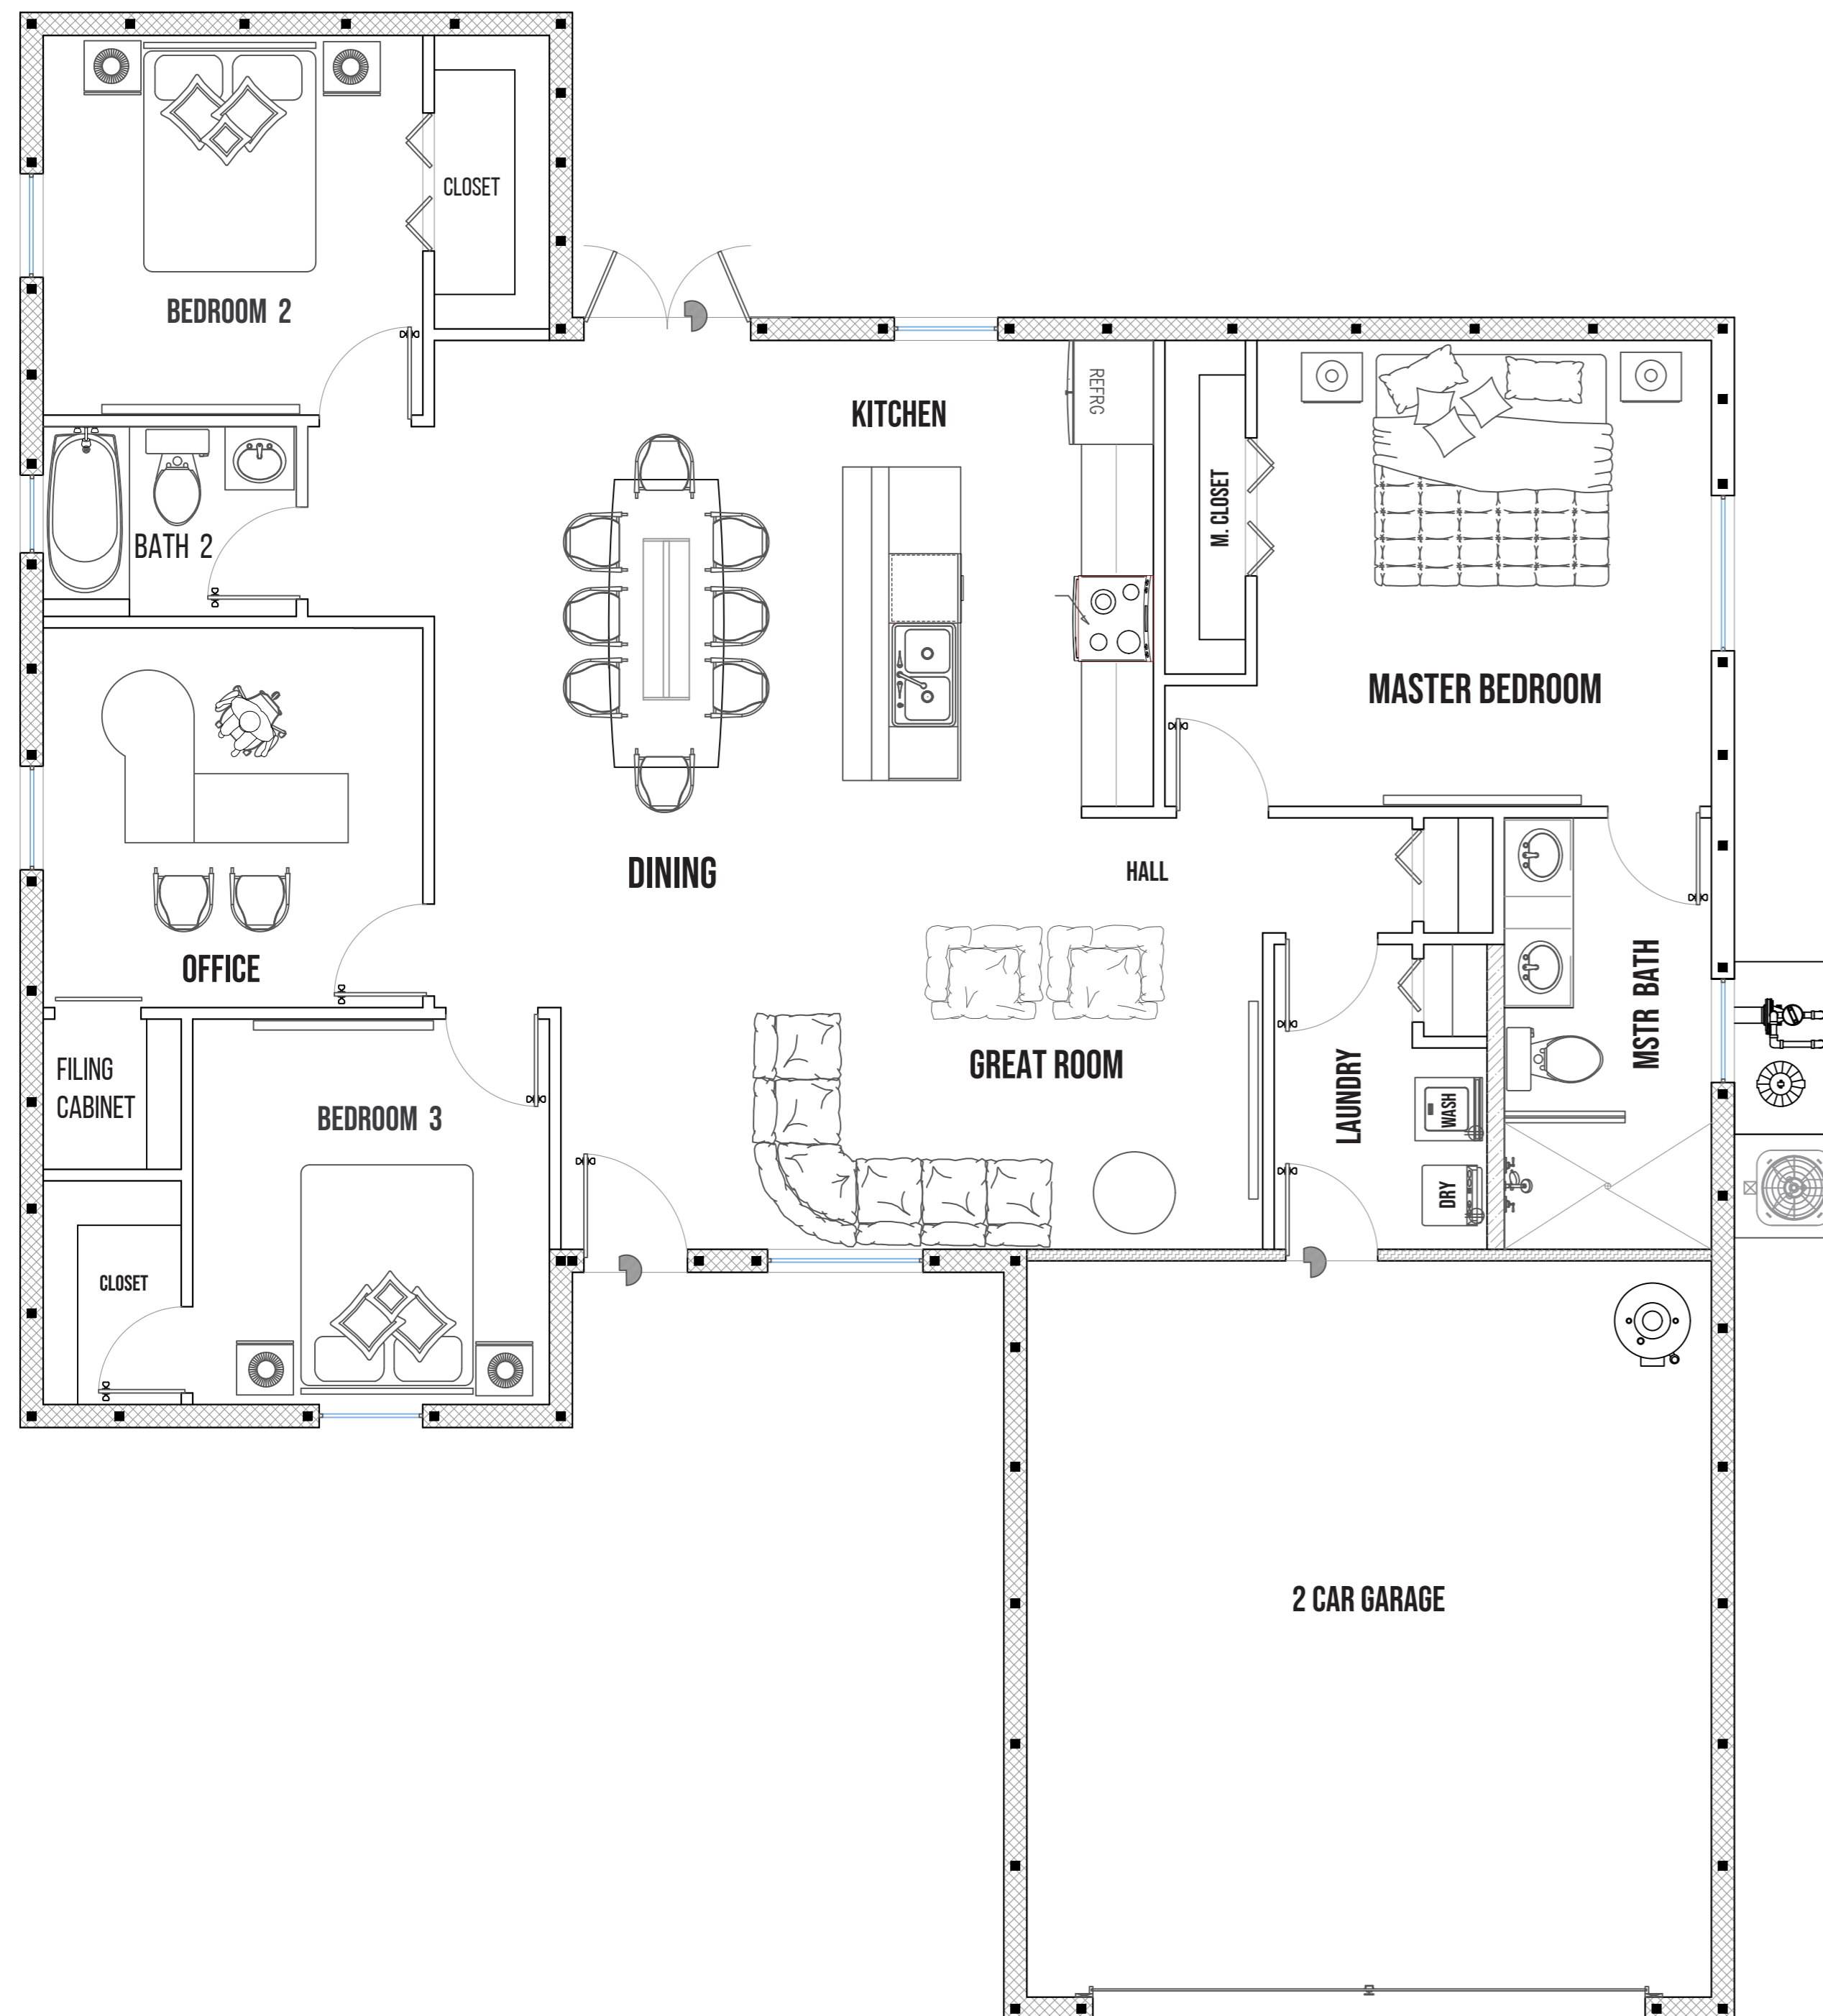

SQUARE FOOTAGE CALCULATIONS	
A/C LIVING	1.573
GARAGE	473
<hr/>	
TOTAL UNDER ROOF	2.046

WALL LEGEND	
	9' 4" EXTERIOR CONCRETE WALL
	11' 4" EXTERIOR CONCRETE WALL
	6" INTERIOR FRAME WALL
	4" INTERIOR FRAME WALL

FLOOR PLAN

SCALE: 1/4" = 1'-0"

DO NOT SCALE DRAWINGS USE GIVEN DIMENSIONS.
 REPORT ANY DISCREPANCIES OF DIMENSIONS TO THE DESIGNER
 OR CONSTRUCTION SUPERINTENDENT BEFORE PROCEEDING WITH WORK